

Bathroom	4,3
Bedroom	11,7
Living room	21,0

37,0 m²






| Betooni 9, 51014, Tartu, Estonia | Tel +(372) 55 609339 |
www.estonianlogcabins.com |

1F PLAN

York
Proposed draft
23.10.2015
1:100

Roof area: ~85,5 m²

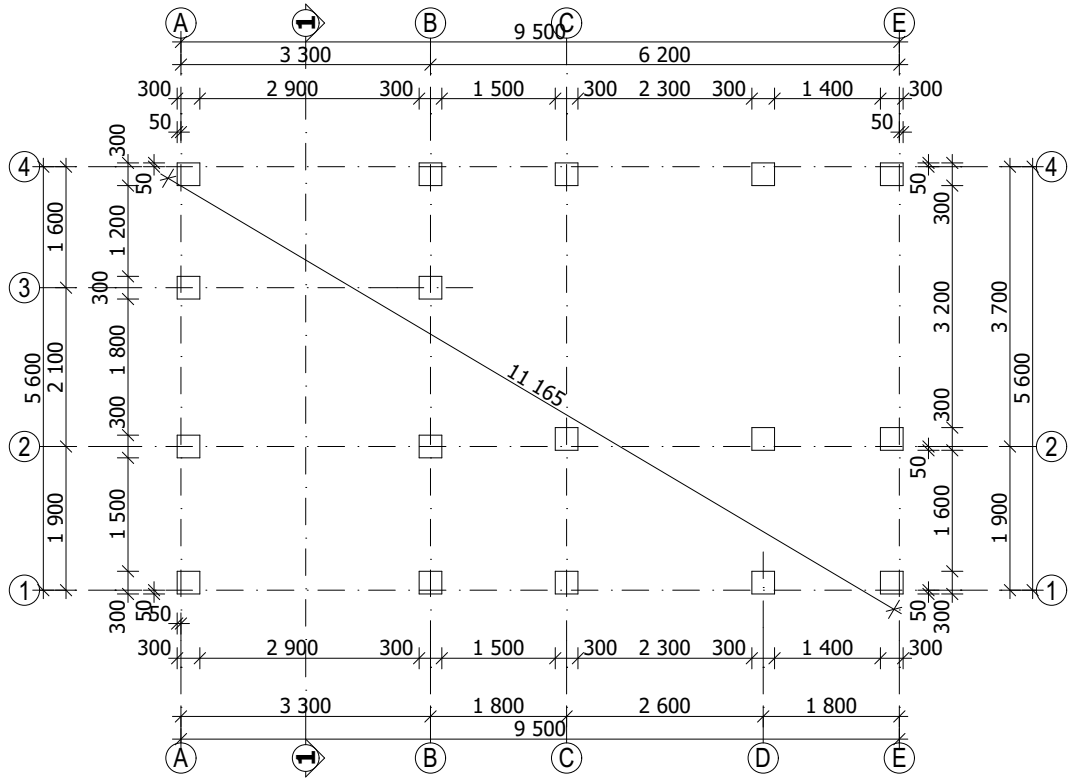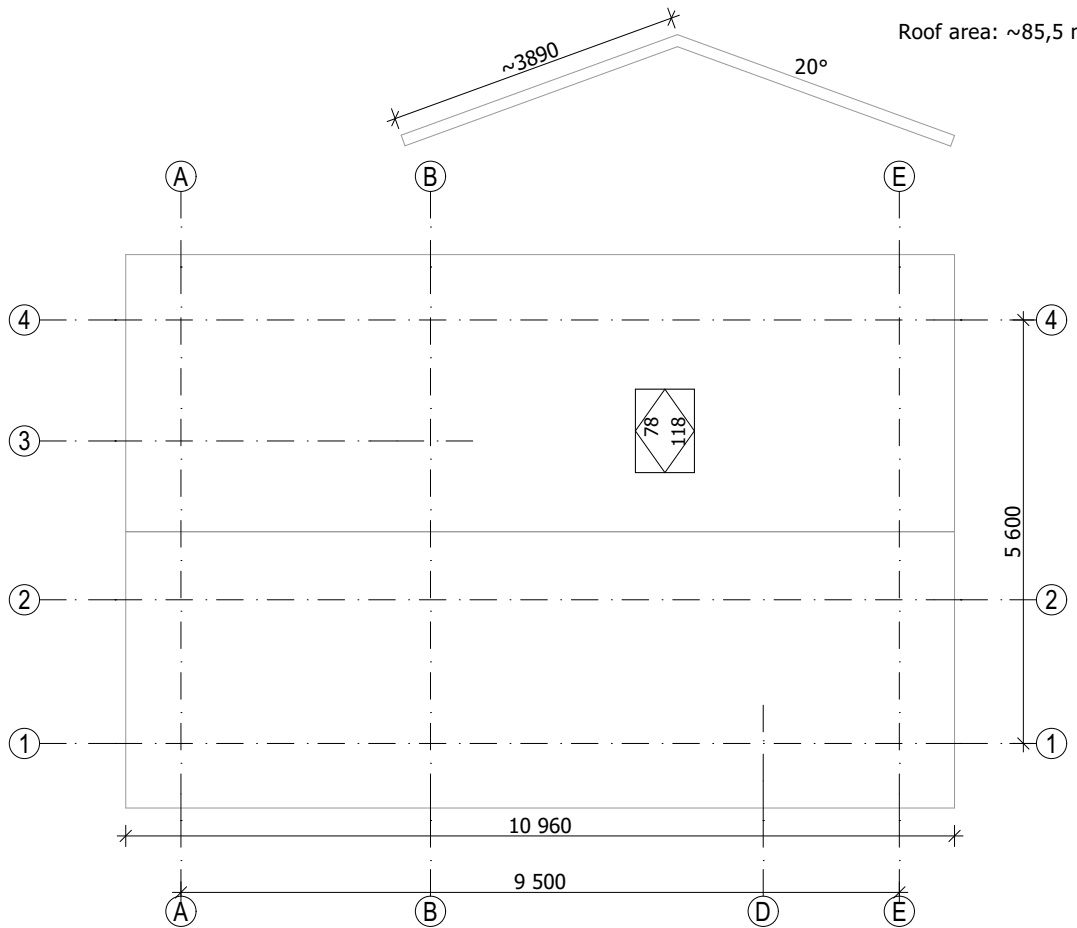

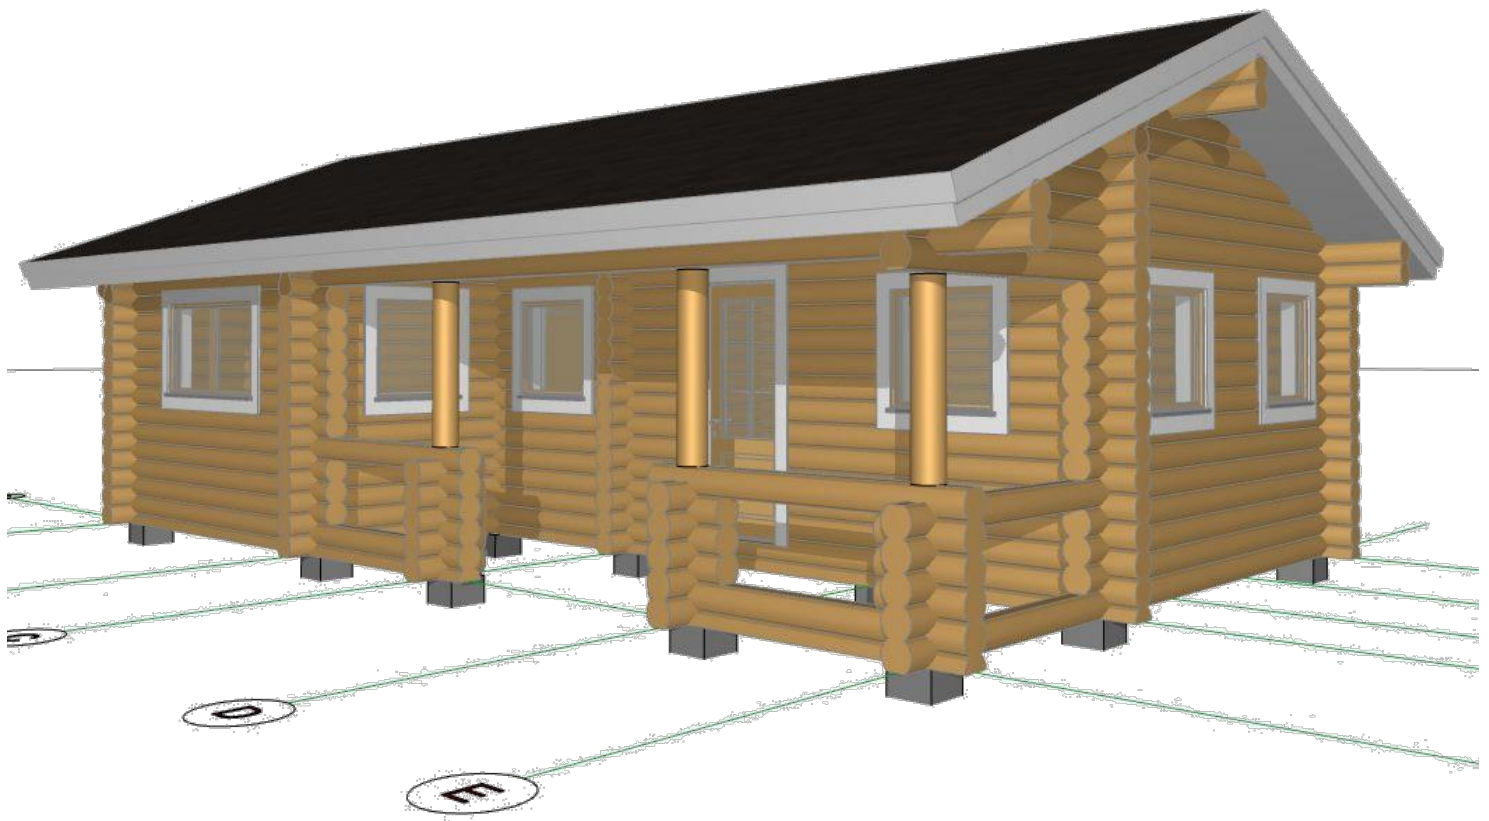


 **ESTONIAN LOG CABINS**



| Betooni 9, 51014, Tartu, Estonia | Tel +(372) 55 609339 |
www.estonianlogcabins.com |

3D VIEWS



York
Proposed draft
23.10.2015

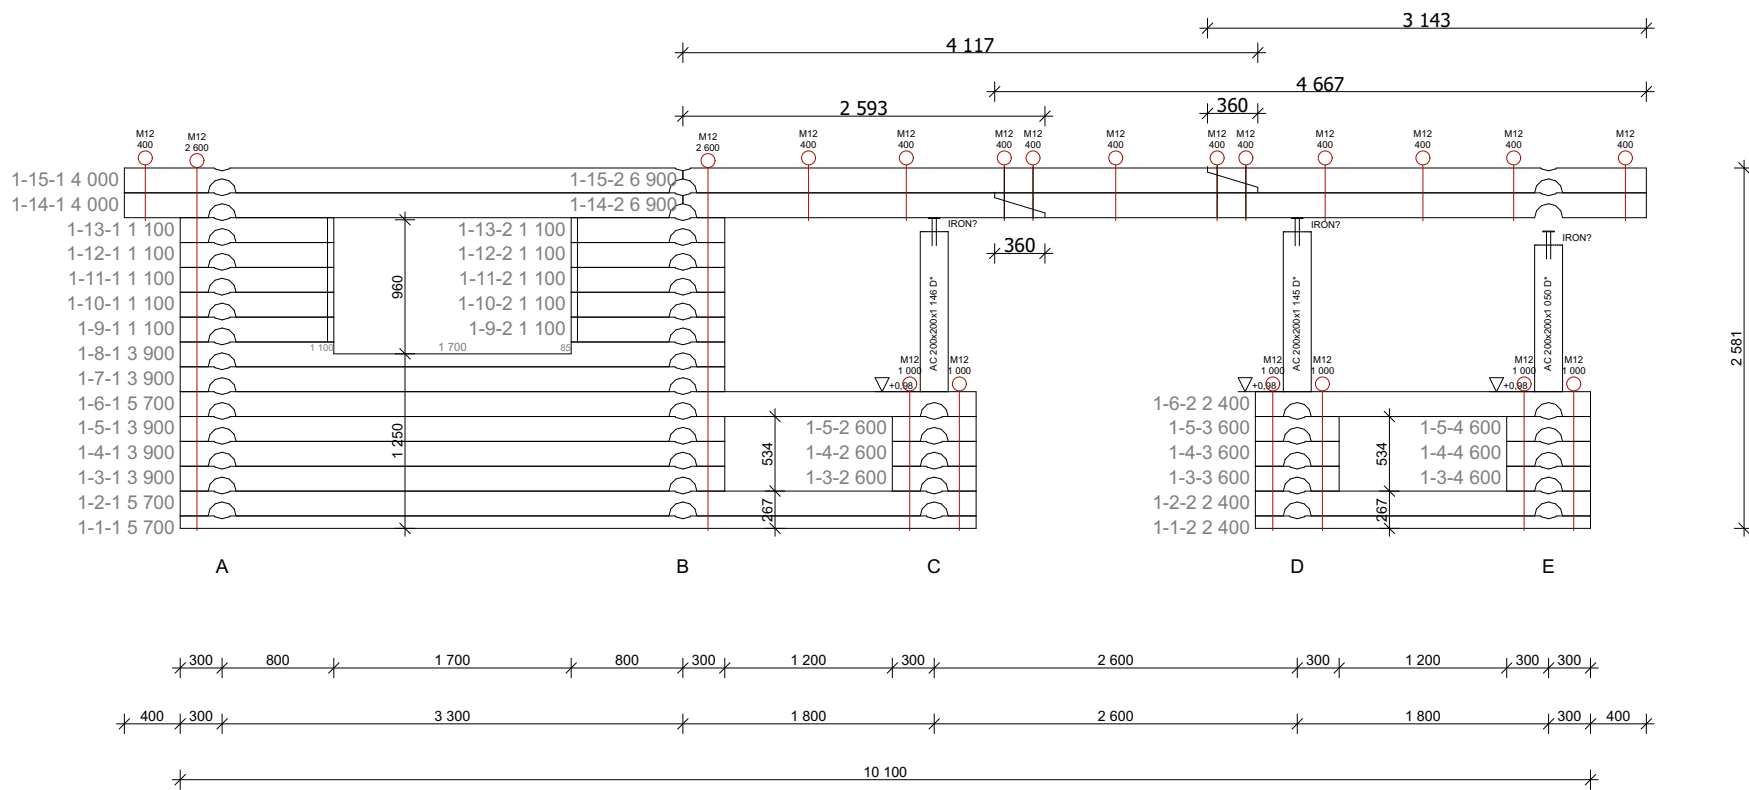



Wall: 1	Num: 2015-10	Client ELC	Log: D200	m2: 13,88
	Type: York	Date: 23.10.2015	Drafter: PP/ RK	m: 78,0

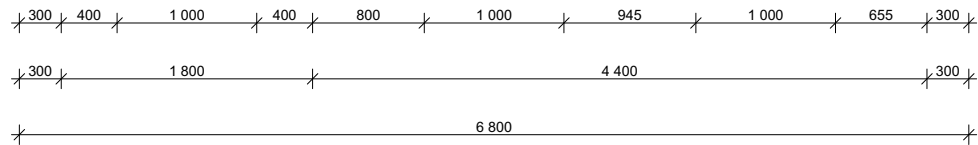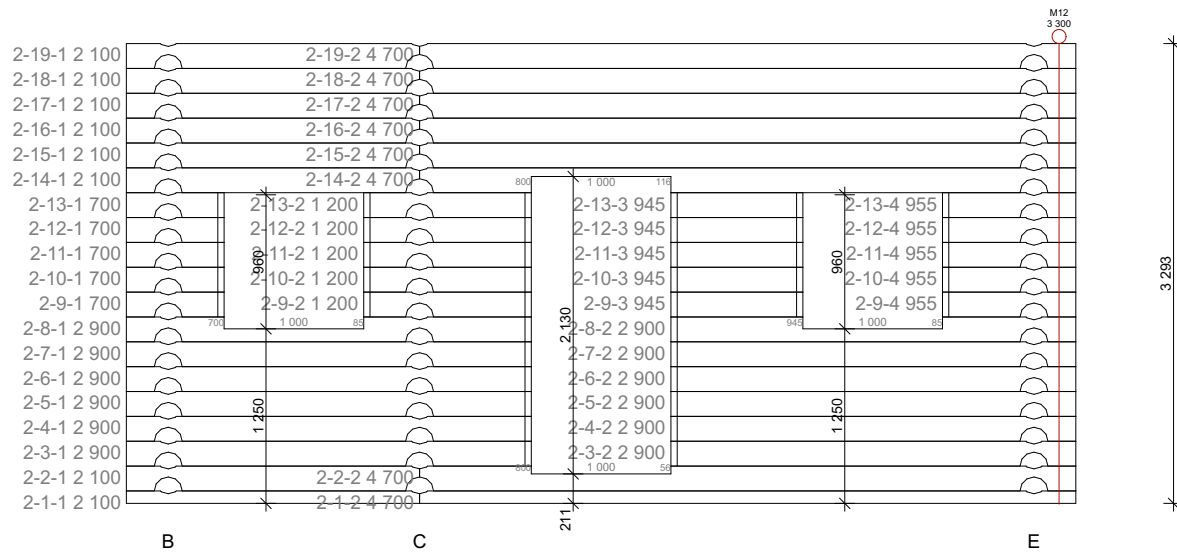


Wall: 2	Num: 2015-10	Client: ELC	Log: D200	m2: 18,65
	Type: York	Date: 23.10.2015	Drafter: PP/ RK	m: 104,8

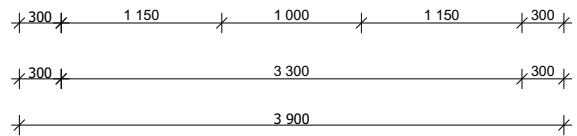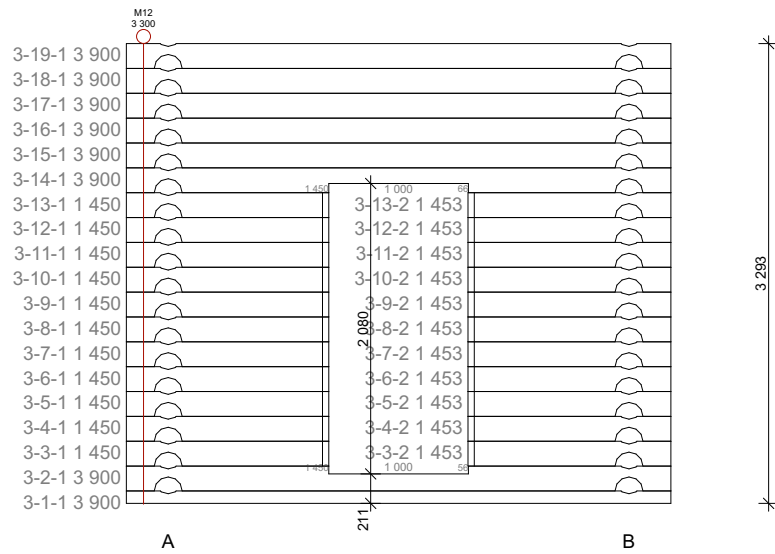



Wall: 3	Num: 2015-10	Client: ELC	Log: D200	m2: 10,89
	Type: York	Date: 23.10.2015	Drafter: PP/ RK	m: 61,2

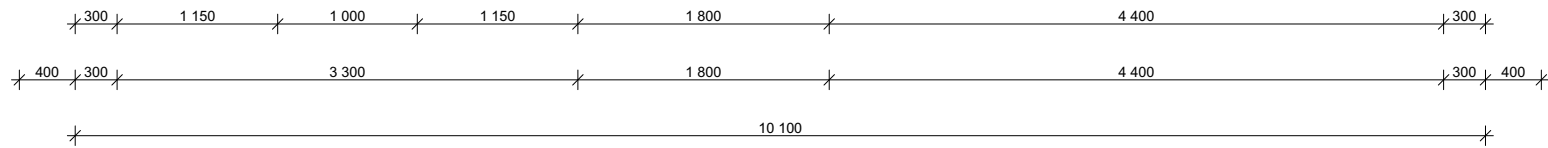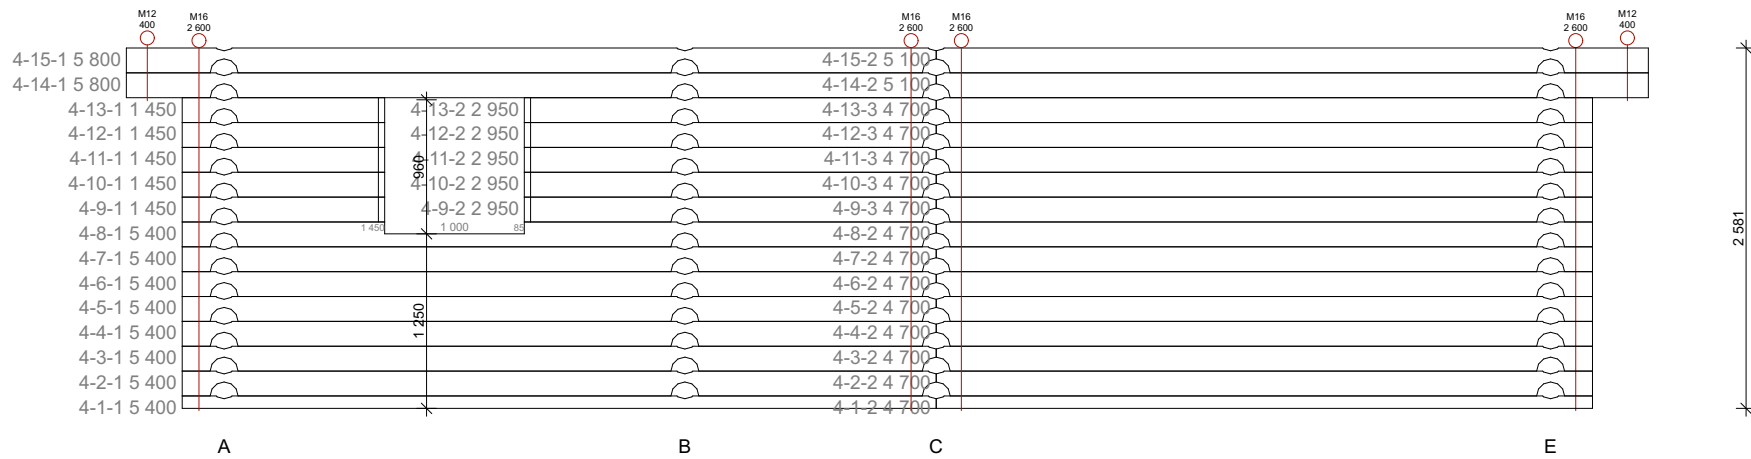


Wall: 4	Num: 2015-10	Client: ELC	Log: D200	m2: 25,46
	Type: York	Date: 23.10.2015	Drafter: PP/ RK	m: 143,1

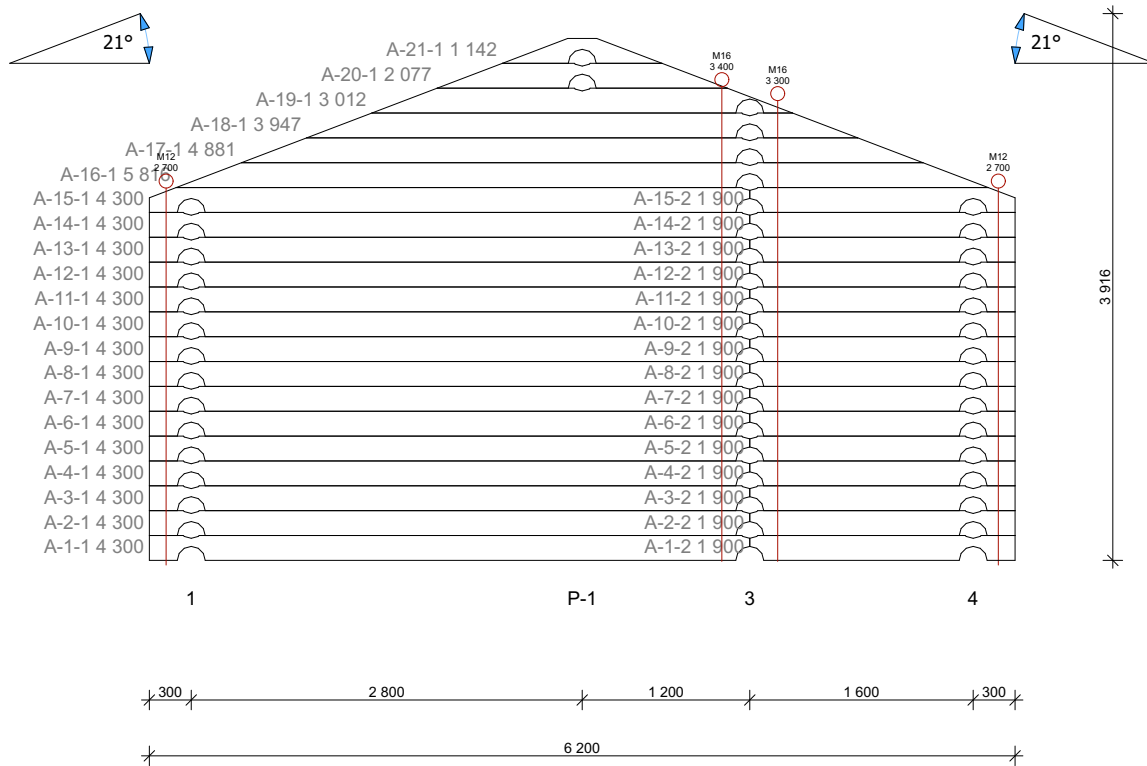


Wall: A	Num: 2015-10	Client: ELC	Log: D200	m2: 20,27
	Type: York	Date: 23.10.2015	Drafter: PP/ RK	m: 113,9

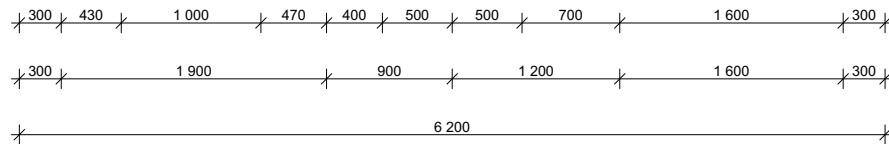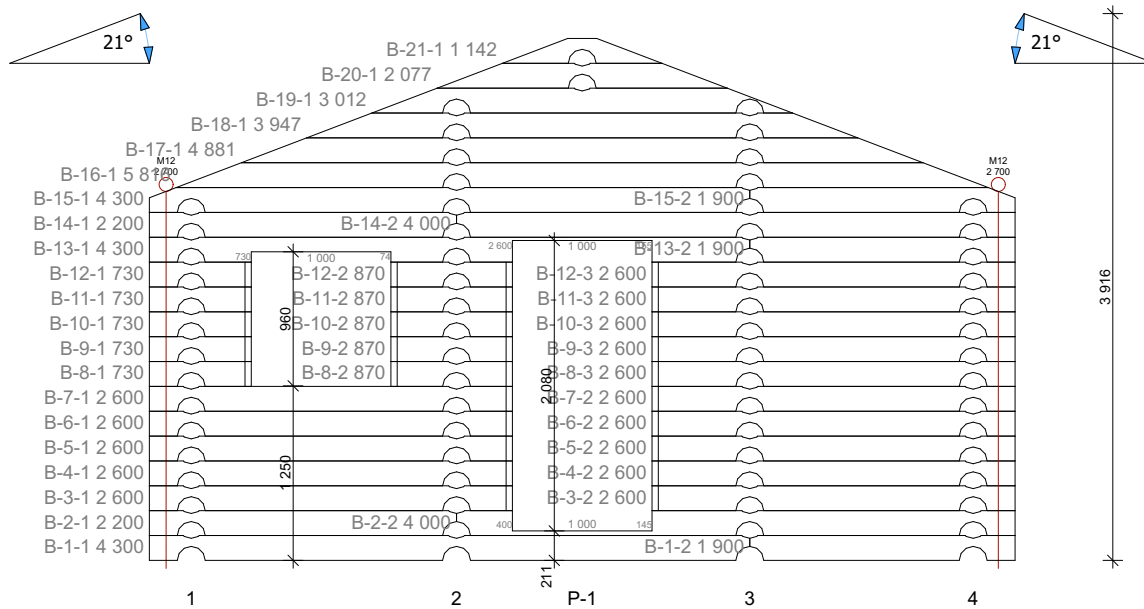

Wall: B	Num: 2015-10	Client: ELC	Log: D200	m2: 17,60
	Type: York	Date: 23.10.2015	Drafter: PP/ RK	m: 98,9


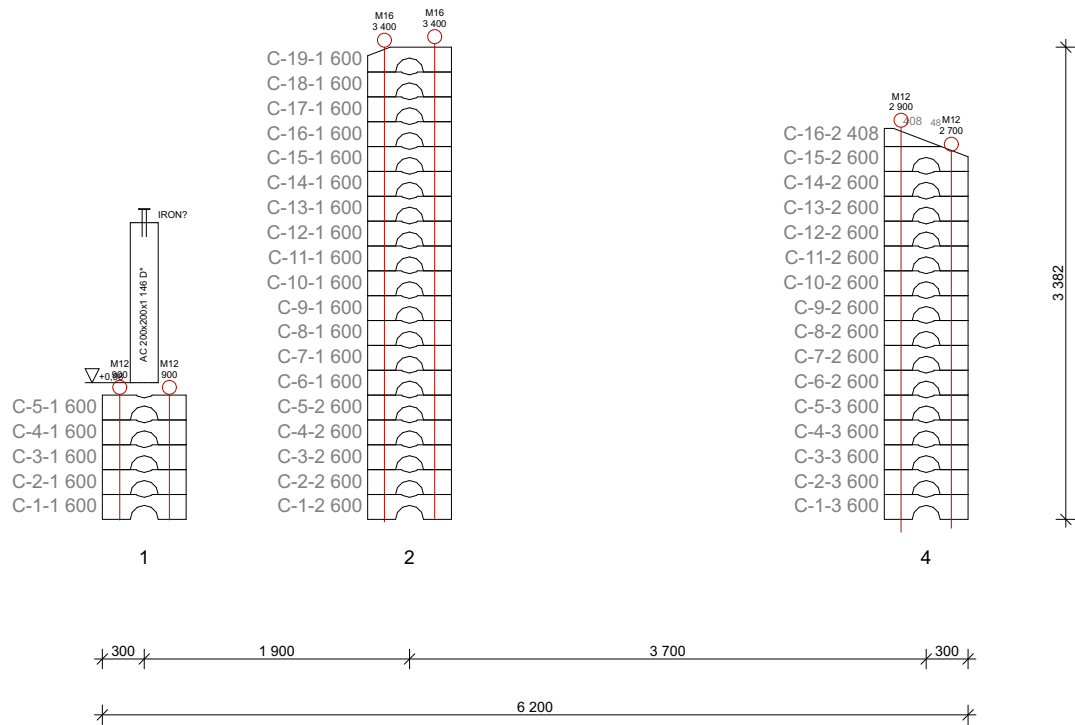


Wall: C	Num: 2015-10	Client: ELC	Log: D200	m2: 4,24
	Type: York	Date: 23.10.2015	Drafter: PP/ RK	m: 23,8


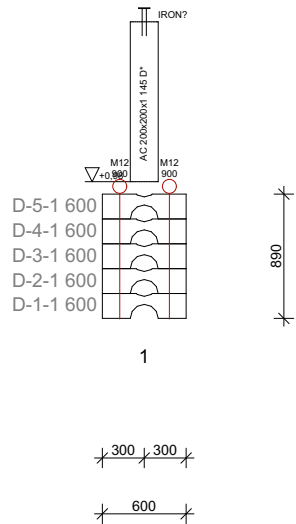


1

Wall: D	Num: 2015-10	Client ELC	Log: D200	m2: 0,53
	Type: York	Date: 23.10.2015	Drafter: PP/ RK	m: 3,0

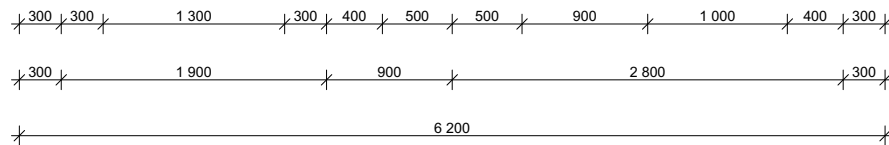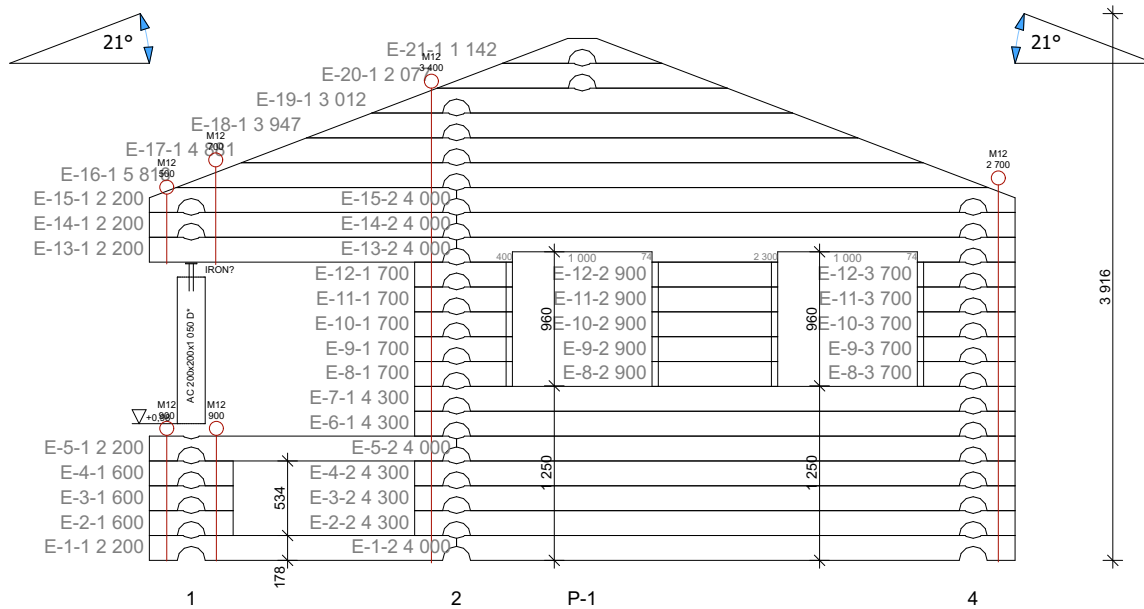

Wall: E	Num: 2015-10	Client: ELC	Log: D200	m2: 15,43
	Type: York	Date: 23.10.2015	Drafter: PP/ RK	m: 86,7

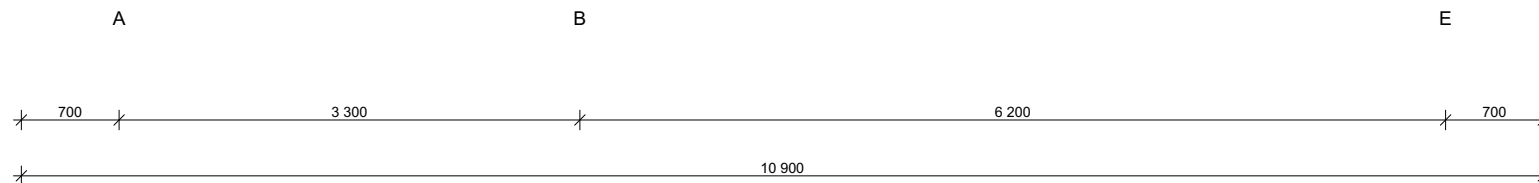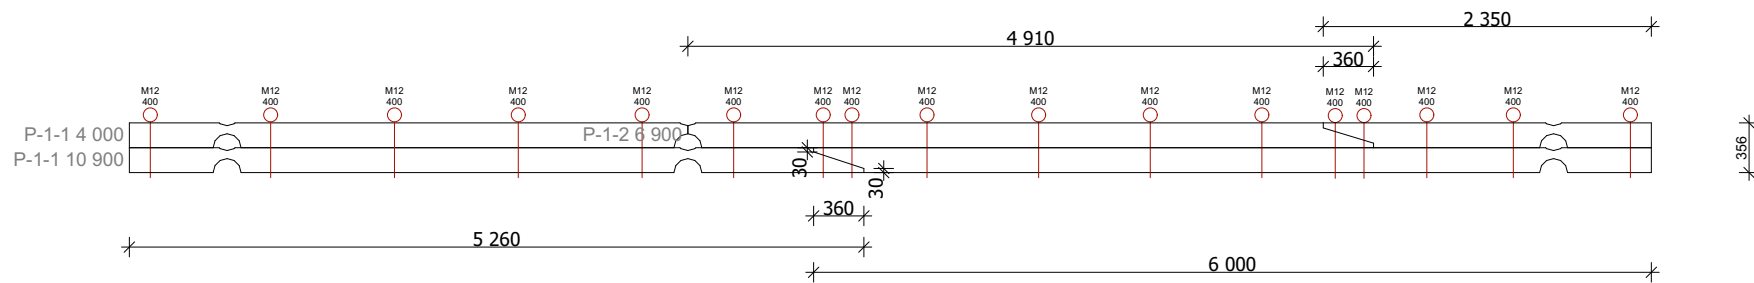

Wall: P	Num: 2015-10	Client ELC	Log: D200	m2: 3,88
	Type: York	Date: 23.10.2015	Drafter: PP/ RK	m: 21,8