

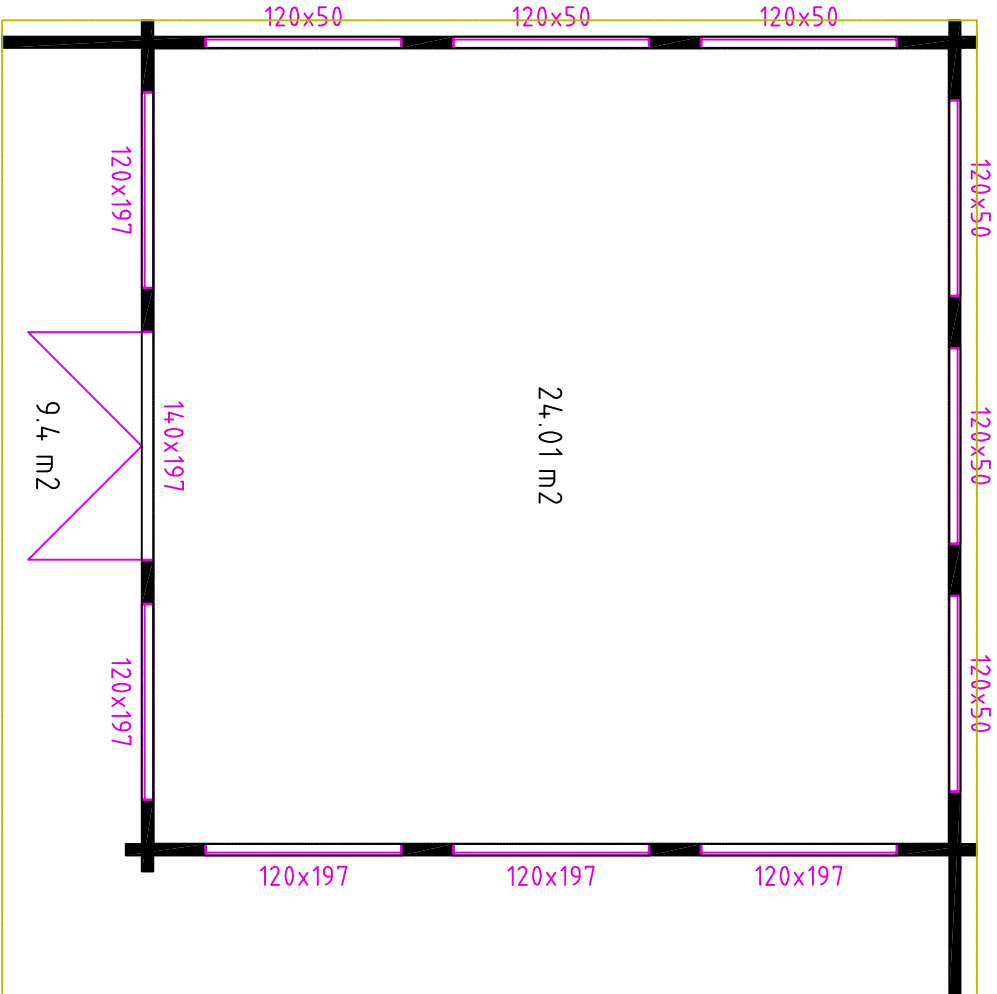
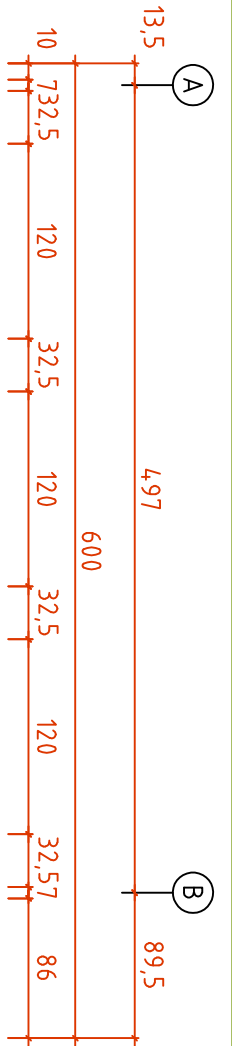


Code	Muireann	Page	1	Date	12.04.021
Drawing	3_D			Scale	1:50
File	Muireann-3D.dwg				

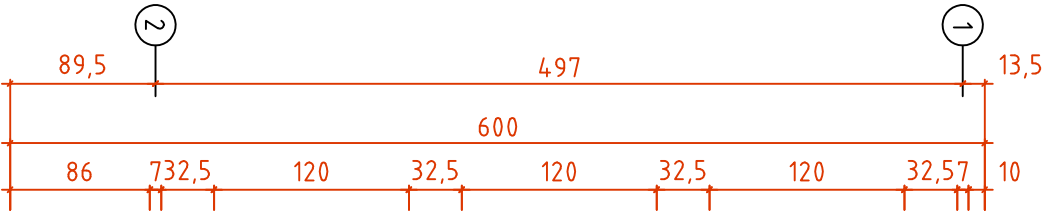


H = 1.500 m  
TOTAL: 24.01 m<sup>2</sup>

Code	Muireann	Page	1	Scale	12.04.021
Drawing	Ground plan				
File	Wall_70x135				

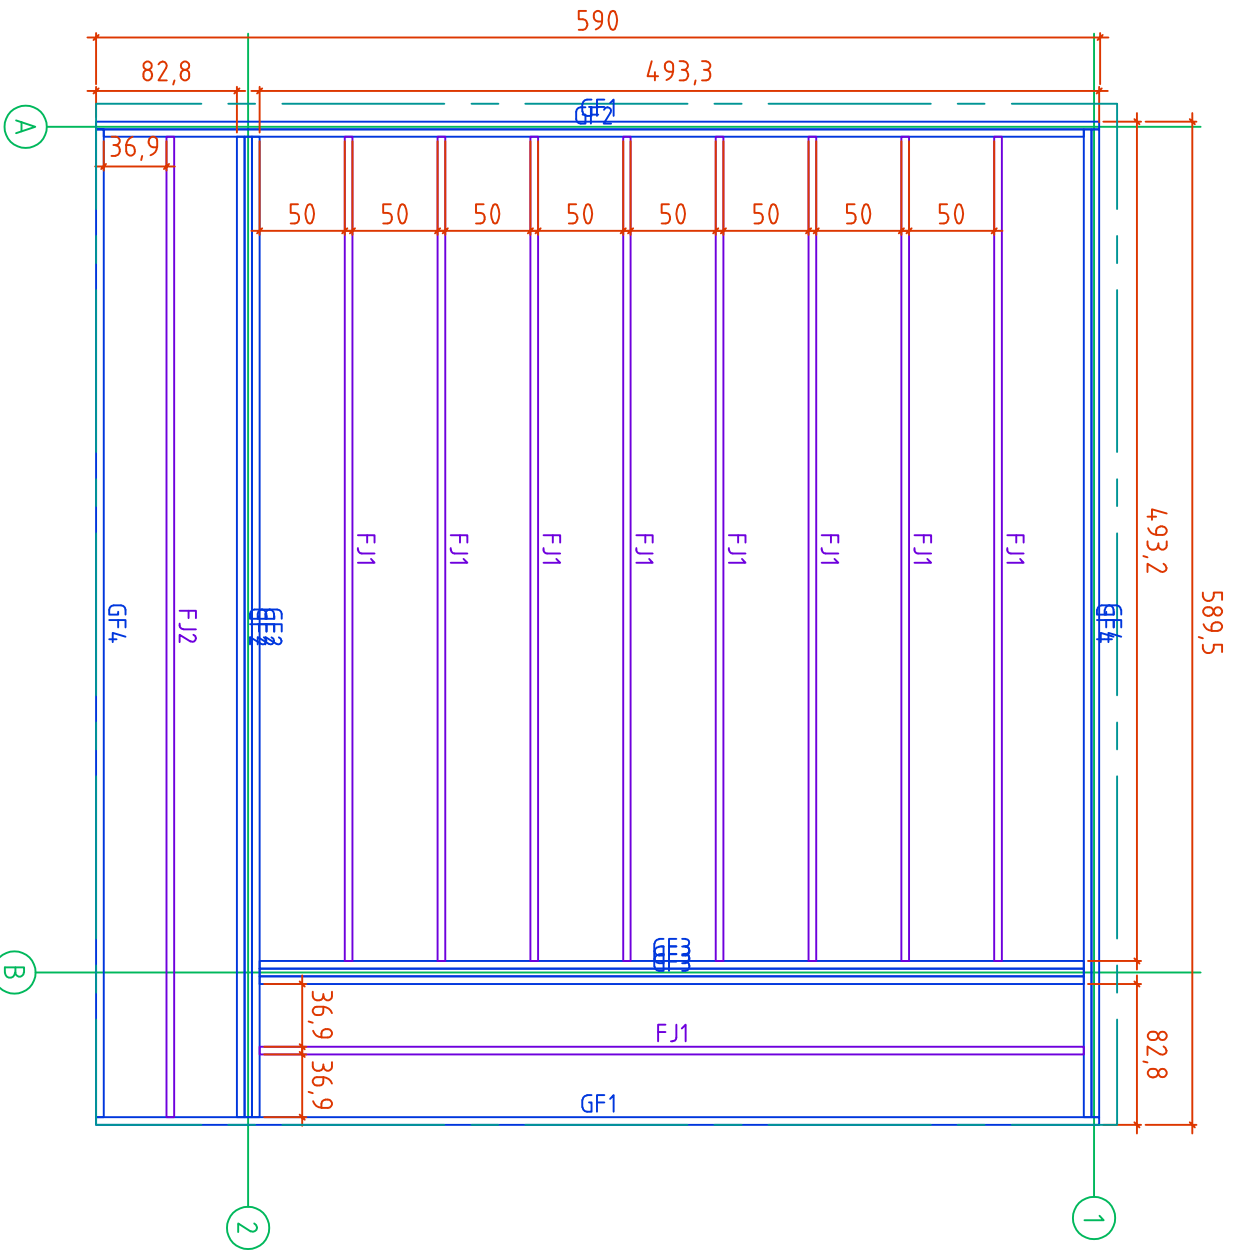

Code	Muireann	Page	1/1	12.04.021
Drawing	Plan Ground frame	Scale	1:50	
File	Wall_70x135			Muireann.dwg

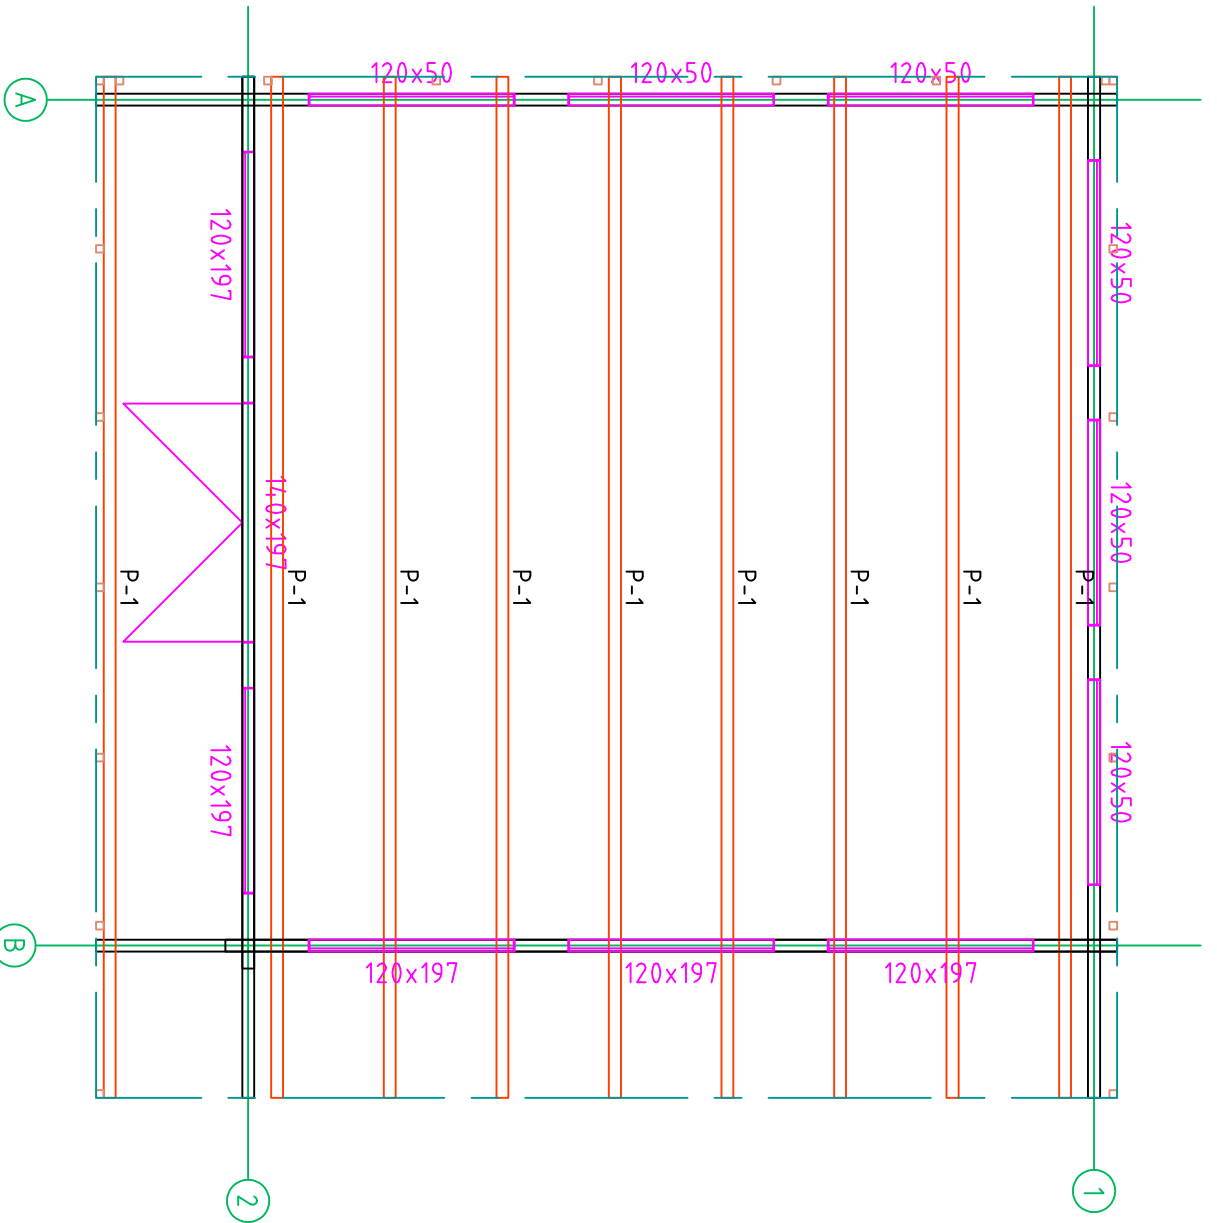


Code	Muircann	Page	1/1	12.04.021
Drawing	Plan Purl in	Scale	1:50	
File	Muircann.dwg			
Wall_70x135				


Stud1+Stud2 M10x2000+773

600,2



Stud1+Stud4 M10x2000+672

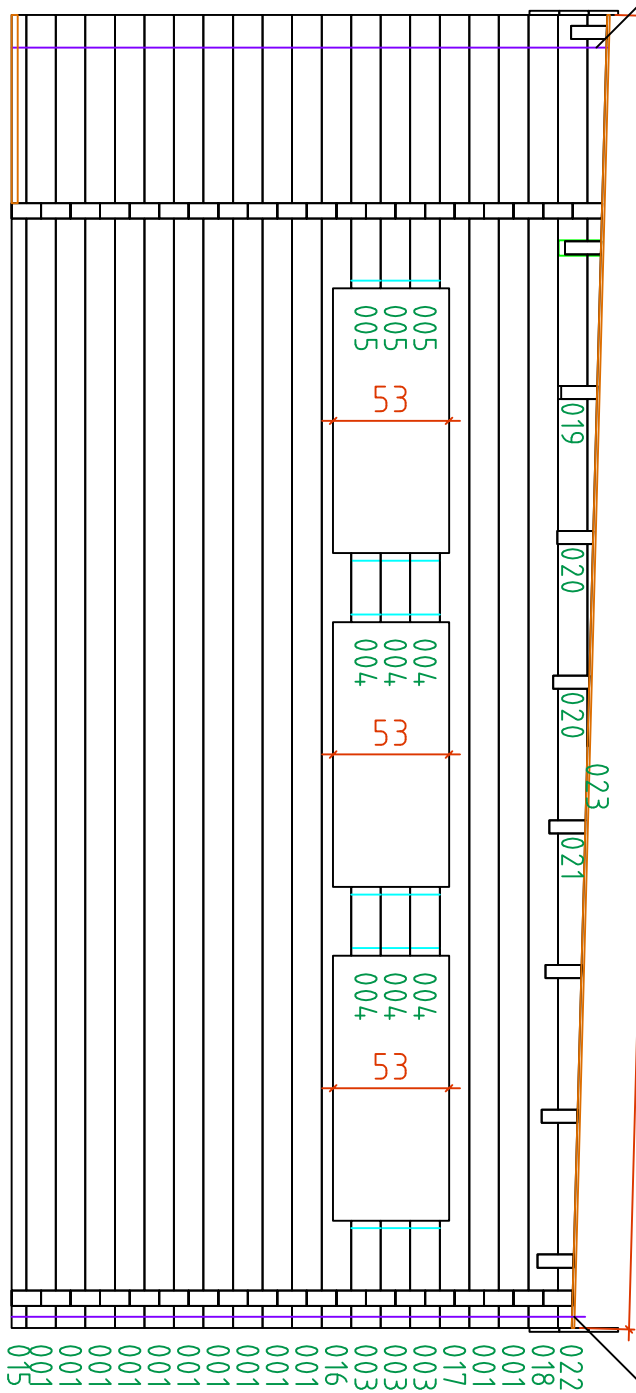

Wall A

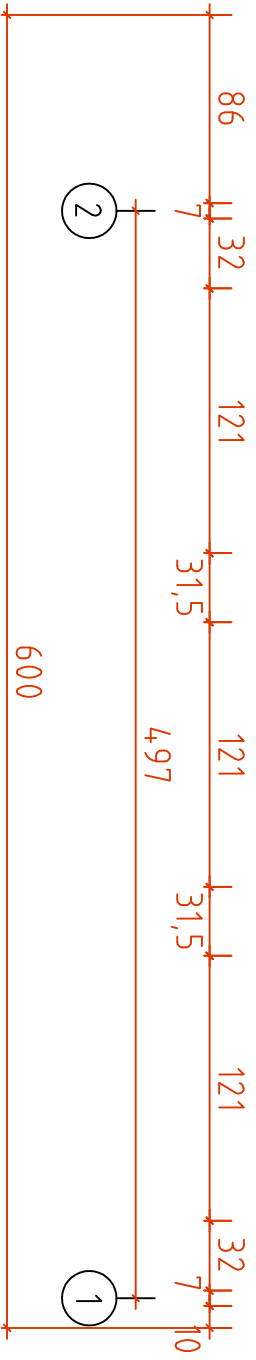

Code	Muireann	Page	2	12.04.021
Drawing	WALL A	Scale	1:50	
File	Wall_70x135			Muireann.dwg

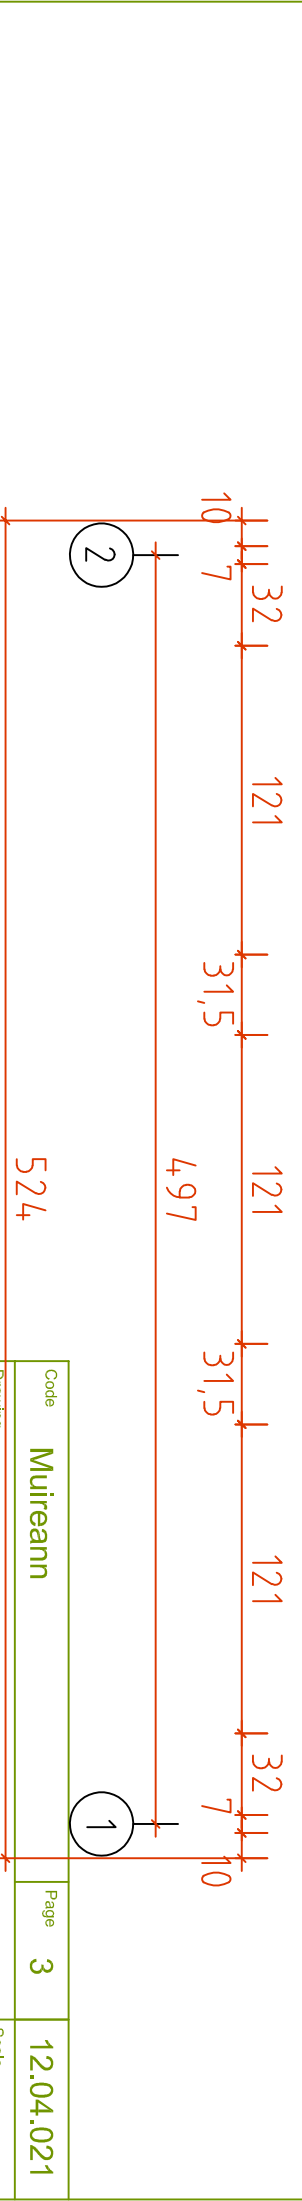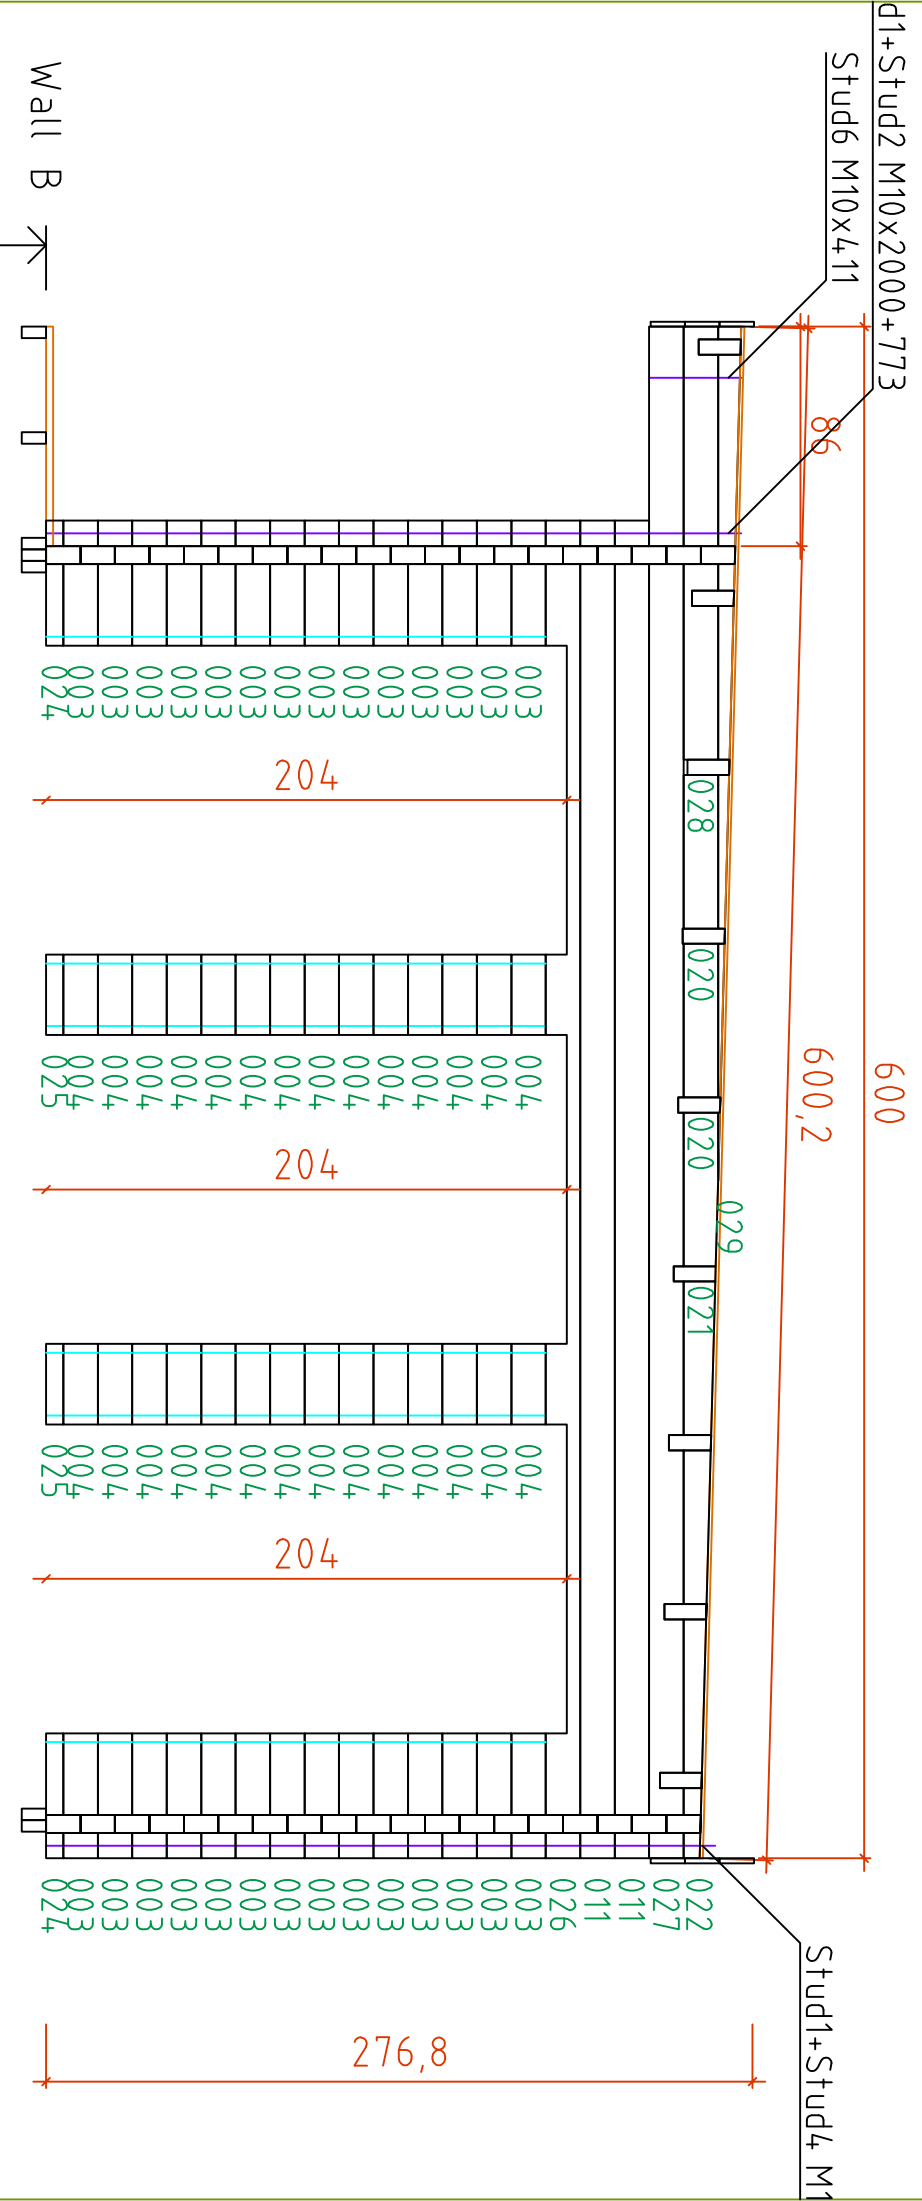

Code	Muireann	Page	3
Drawing	WALL B	Scale	1:50
File	Muireann.dwg		

Wall B


1

2


Stud1+Stud5 M10x2000+615

Stud1+Stud5 M10x2000+6

Wall 1

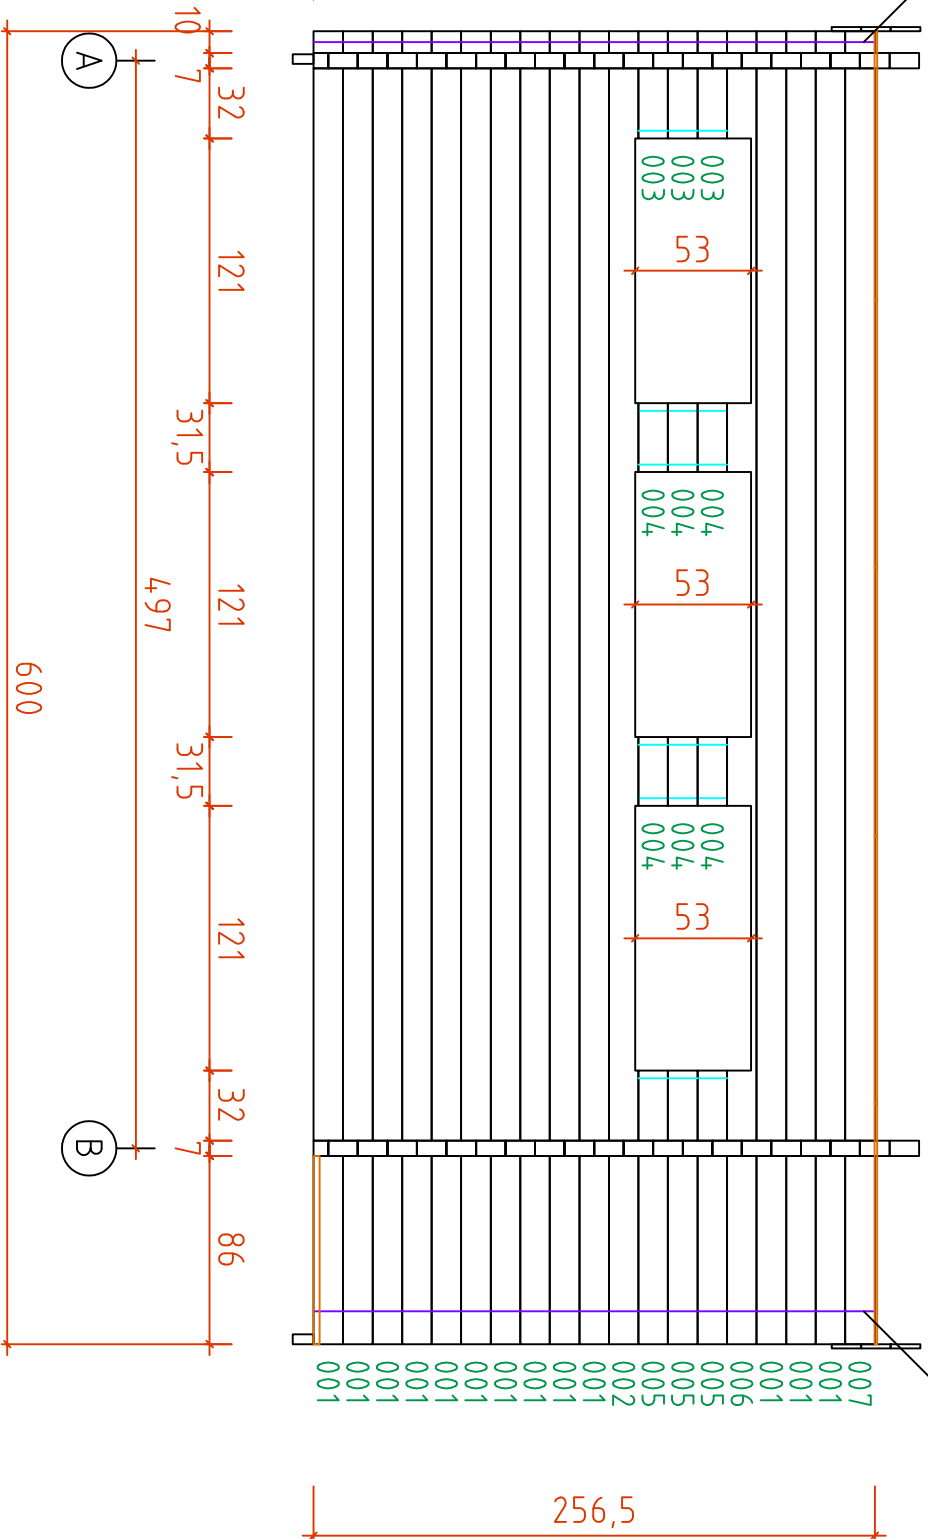


Code	Muireann	Page	4
Drawing	WALL 1	Scale	1:50
File	Wall_70x135	File	Muireann.dwg

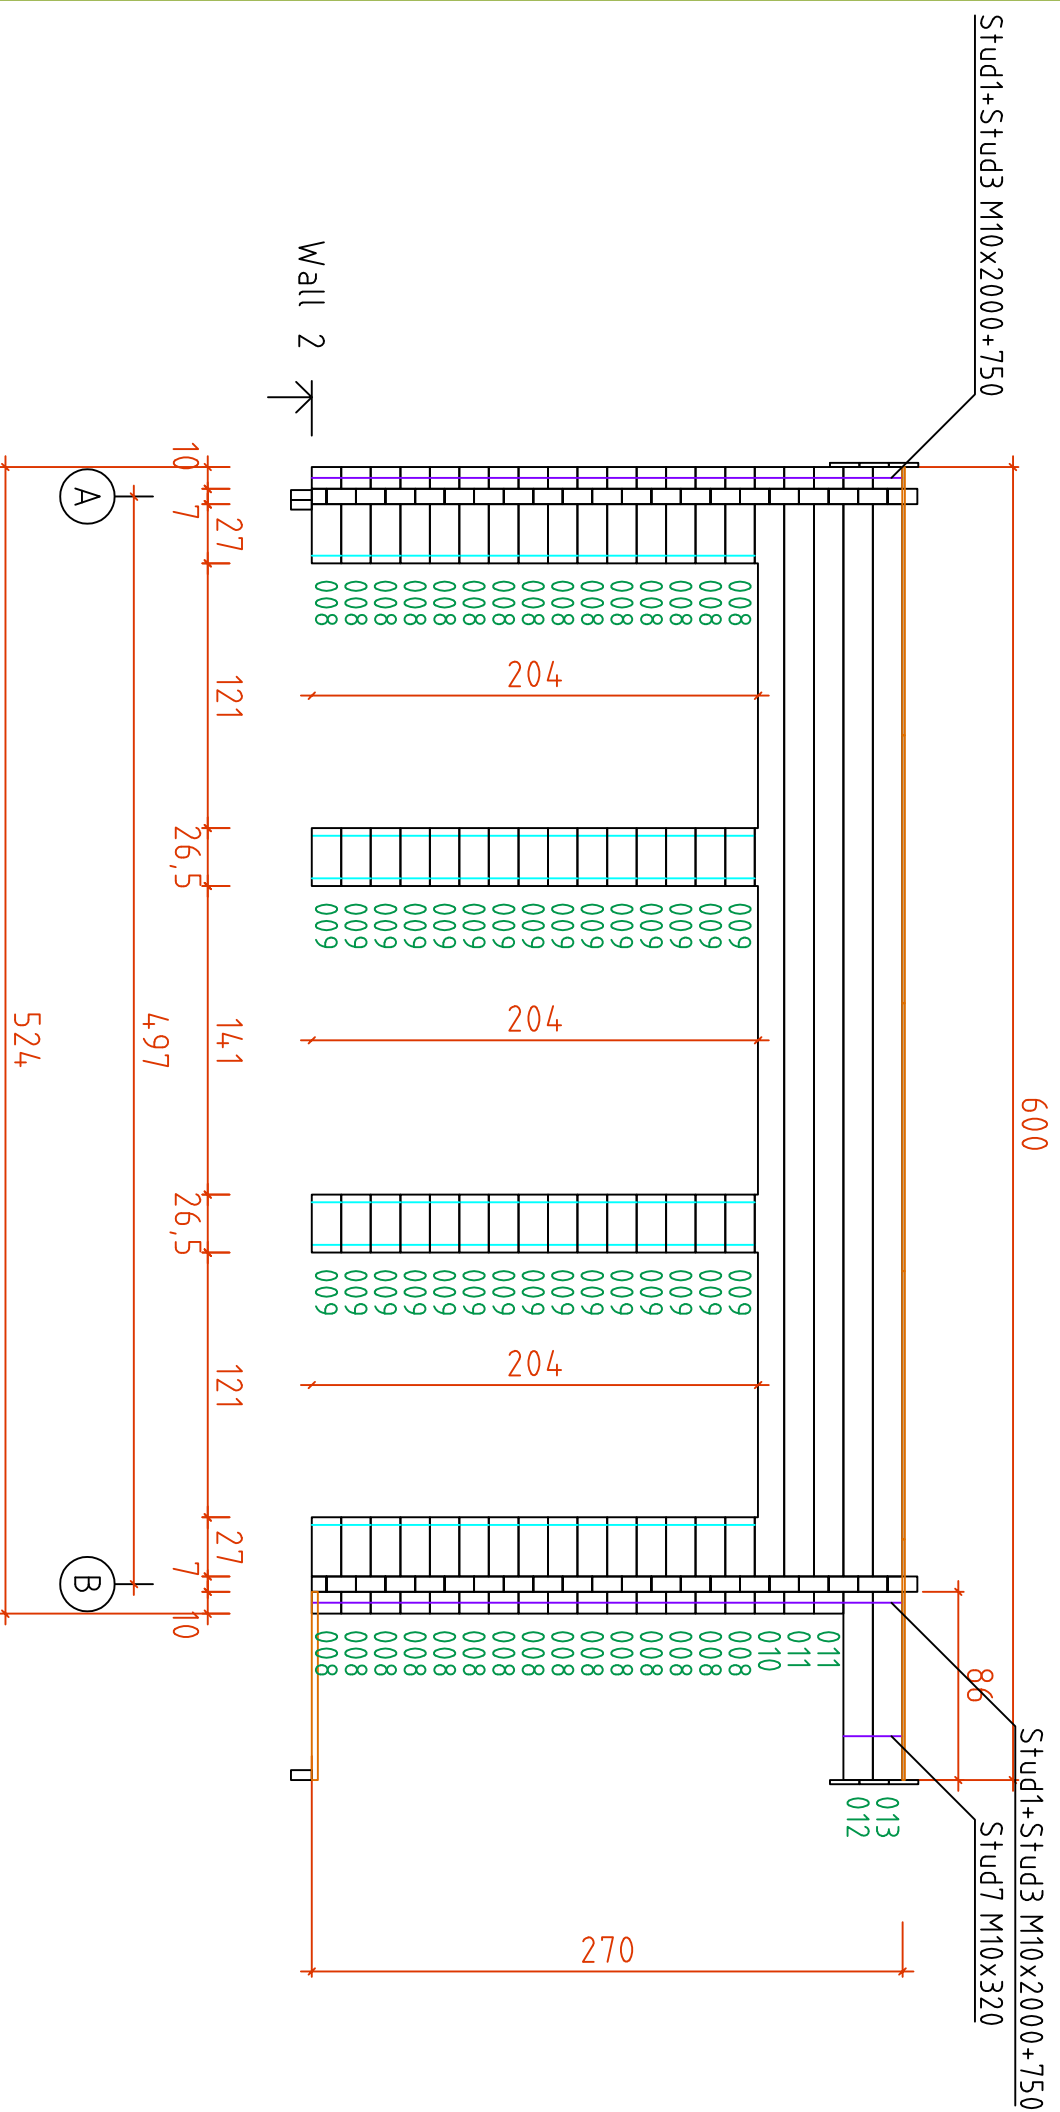

Code	Muireann	Page	5
Drawing	WALL 2	Scale	1:50
File	Muireann.dwg		



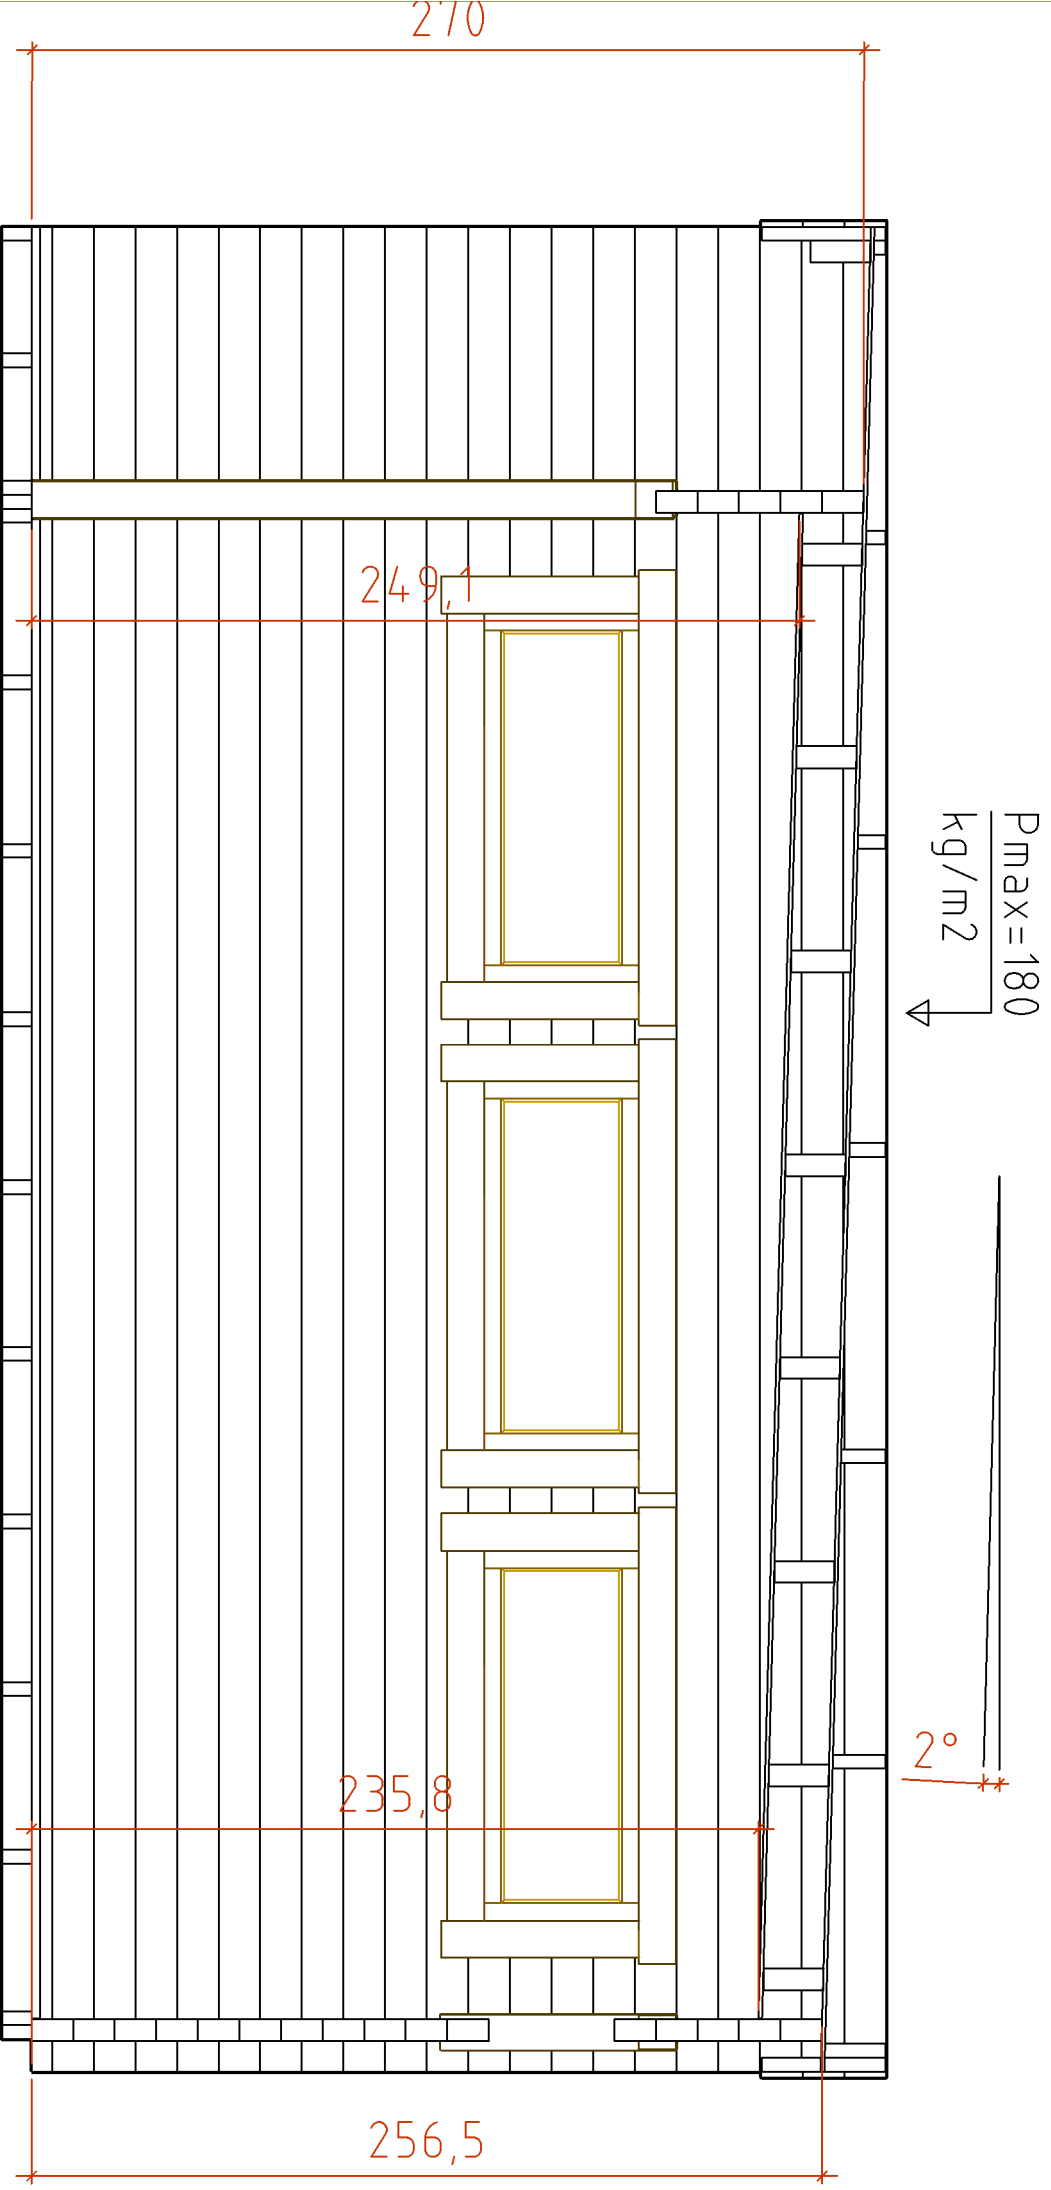

Code	Muirreann	Page	1	Date	12.04.021
Drawing	A_A	File	Muirreann-Sektion.dwg	Scale	1:50
Wall_70x135					